


Drawing type visual Drawn MB Scale 1:20 (A3) Measurements in mm © These drawings and designs are the sole property of Challis Design and may not be reproduced in any form without permission

challisdesign

2 of

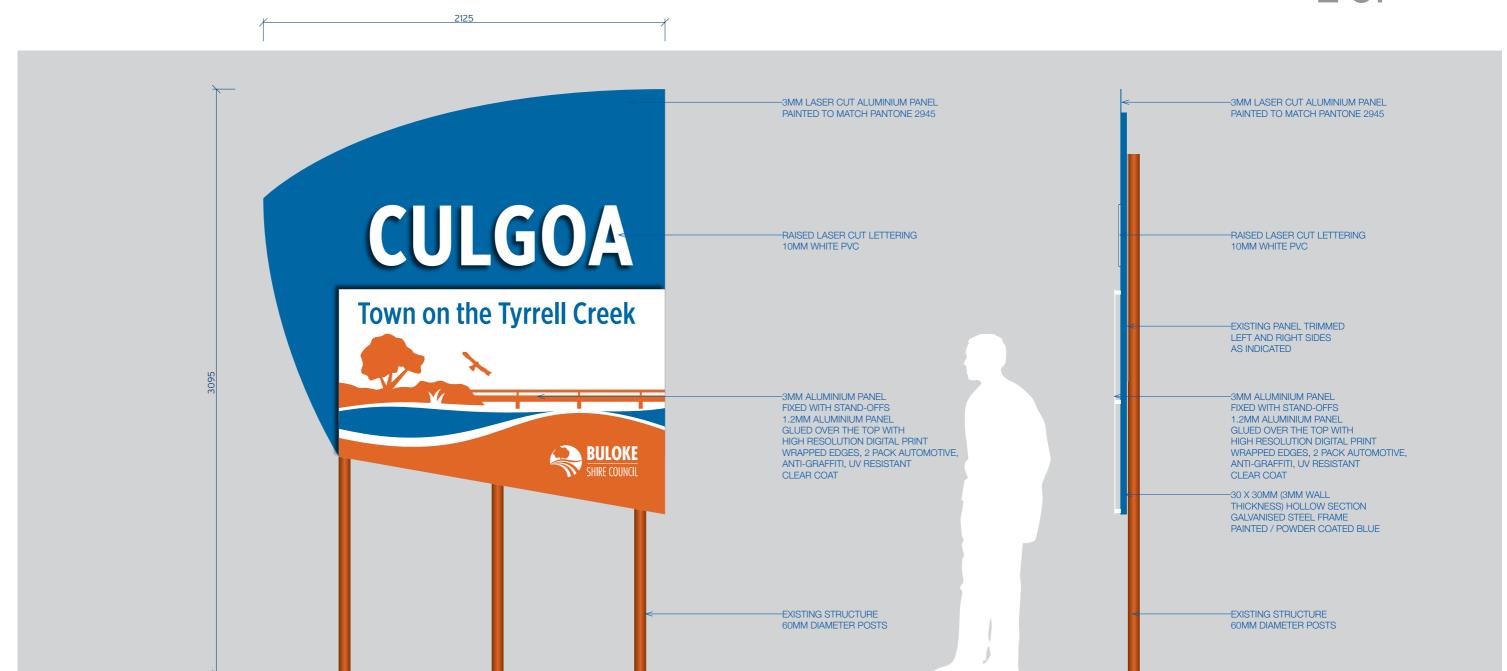

FRONT ELEVATION SIDE ELEVATION




Drawing type documentation Drawn MB Scale 1:20 (A3)

Measurements in mm

© These drawings and designs are the sole property of Challis Design and may not be reproduced in any form without permission

challisdesign

2 of

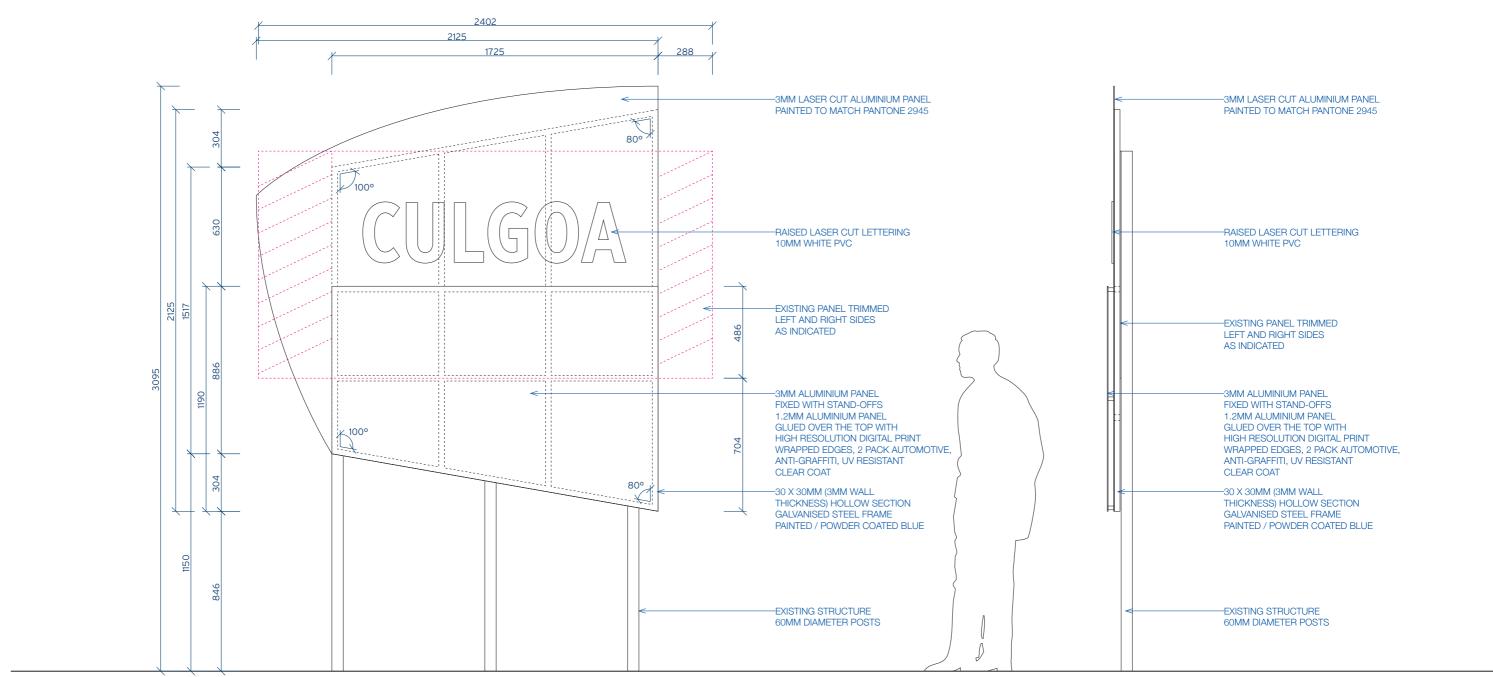

FRONT ELEVATION


SIDE ELEVATION



Drawing type visual Drawn MB Scale 1:20 (A3) Measurements in mm © These drawings and designs are the sole property of Challis Design and may not be reproduced in any form without permission

challisdesign

3 of

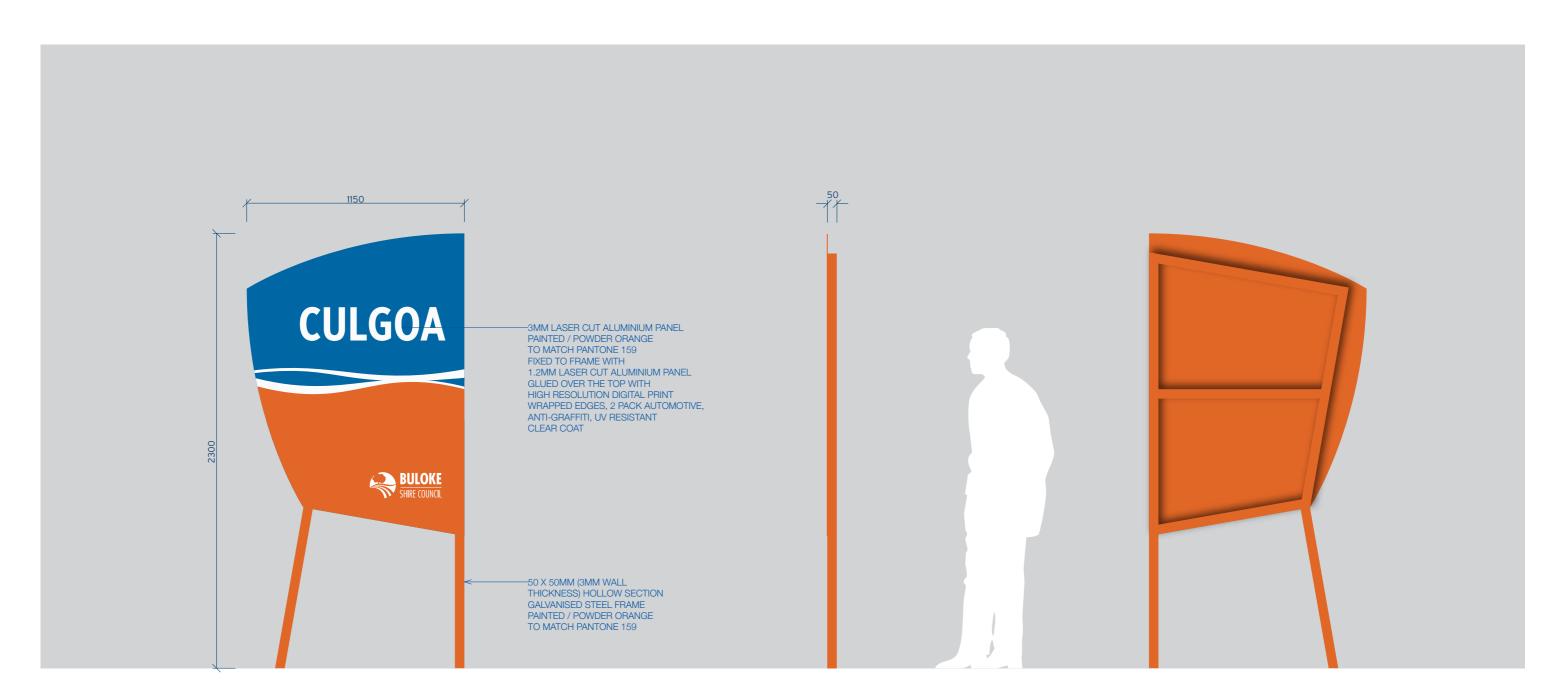




Drawing type documentation Drawn MB Scale 1:20 (A3)

Measurements in mm

© These drawings and designs are the sole property of Challis Design and may not be reproduced in any form without permission

challisdesign

3 of

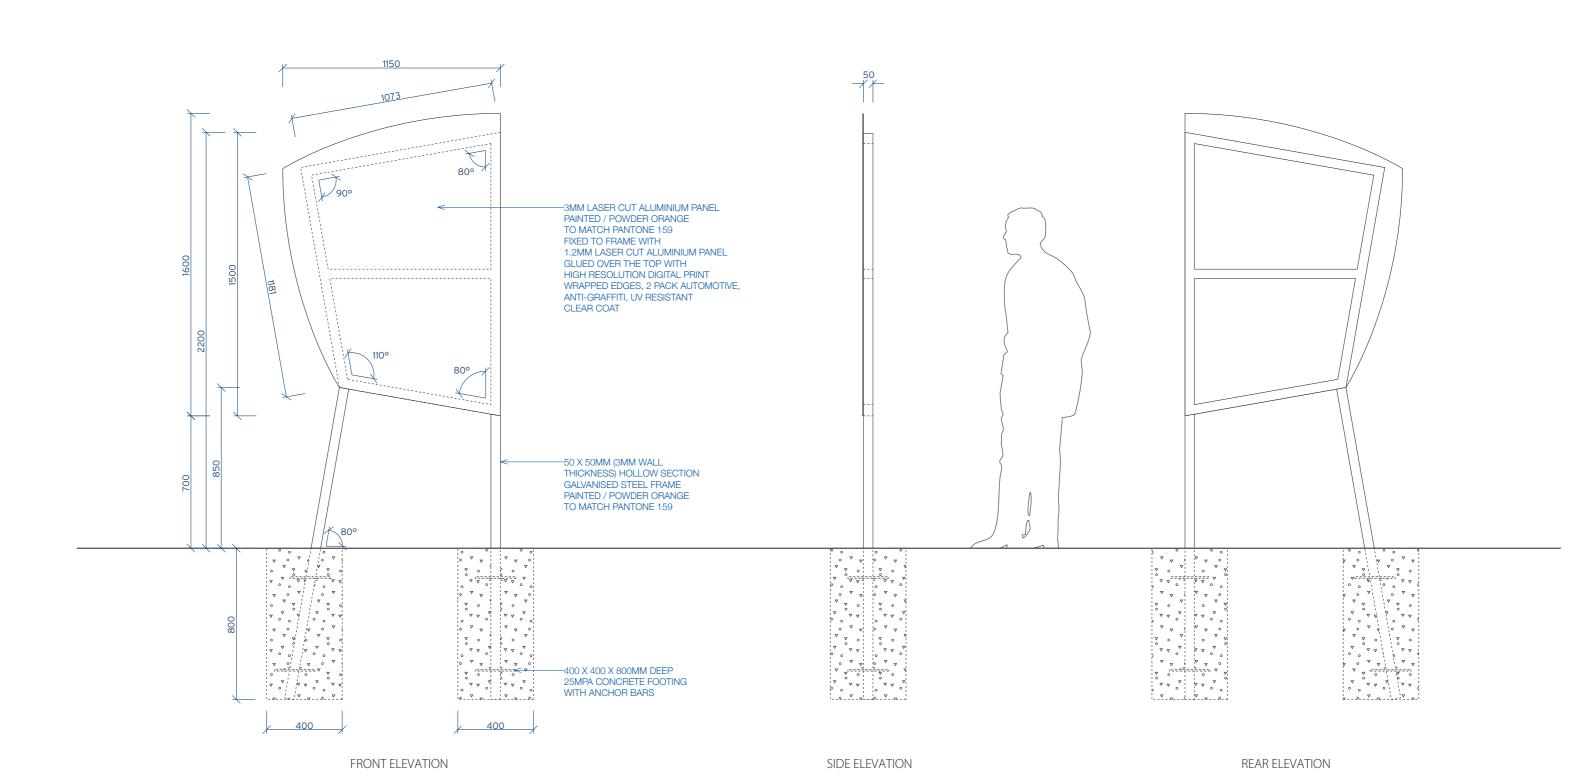



Drawing type visual **Drawn** MB **Scale** NA

© These drawings and designs are the sole property of Challis Design and may not be reproduced in any form without permission

challisdesign



MAIN TOWNSHIP



Drawing type visual **Drawn** MB **Scale** NA

© These drawings and designs are the sole property of Challis Design and may not be reproduced in any form without permission

challisdesign



SECONDARY TOWNSHIP