

**We appreciate your passions and cooperation**  
**Millers Civil Contractors**

**Active Work Zone**  
 CH 0 to CH 20  
 This area will remain under work zone until we installed underground storm water drain.

**Open for Traffic**  
 CH 0 to CH 160  
 17/11/20 - Open for traffic, Allow to take U-turn

**Pedestrian Crossing**  
 This will be temporary pedestrian crossing while we are working in Centre island from 17/11/2020

**WARNING**  
 BEWARE OF UNDERGROUND SERVICES  
 THE LOCATIONS OF UNDERGROUND SERVICES ARE SHOWN ON THIS DRAWING AND SHOULD BE PROVEN ON SITE. NO GUARANTEE IS GIVEN THAT ALL EXISTING SERVICES ARE SHOWN.

E			
D			
C			
B	22/10/20	UPDATED TREE REMOVAL	
A	25/9/20	ISSUE FOR CONSTRUCTION AMENDMENT	

**GENERAL NOTES**

DESIGNED: D. WARREN  
 APPROVED: JUNE 2020




2 SORBYVILLE STREET, ARMOR, VIC  
 PHONE: 039 544 6531



SCALE OF METRES  
 0 5 10

FILE NO. CONTRACT NO. SHEET NO. DRAWING NO. ISSUE

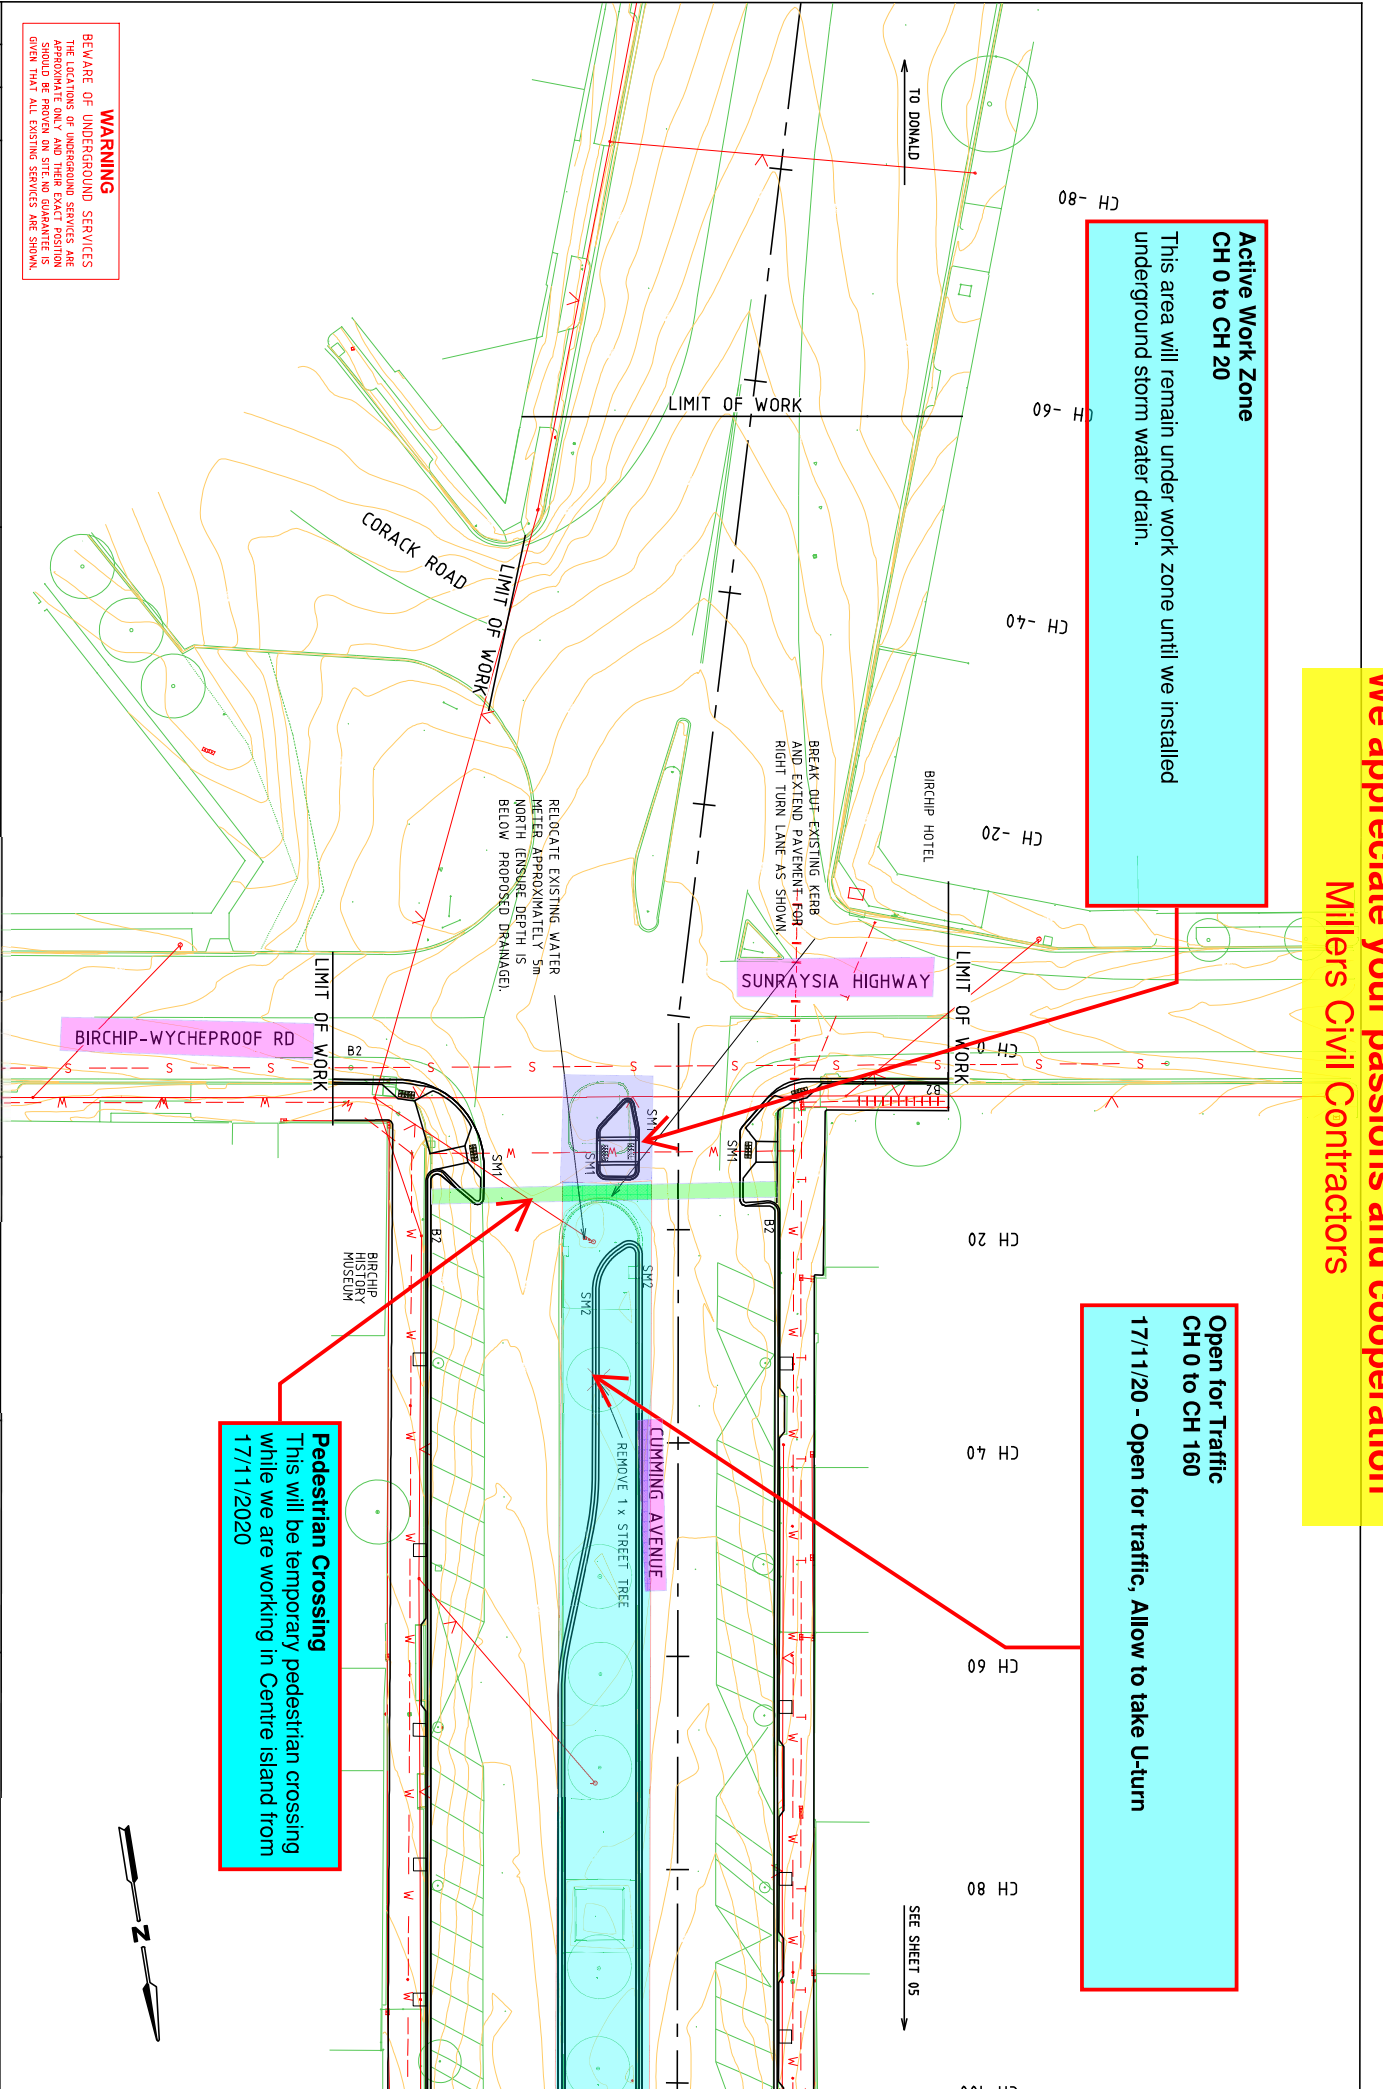


DESIGNED:	D. WARREN
APPROVED:	JUNE 2020
CAT:	Birchip - Region
PROJ:	Buloke/Birchip-Seoulake
FILE:	9987-aj-ga-01.dgn
FILE NO.:	
CONTRACT NO.:	
SHEET NO.:	04 OF 71
DRAWING NO.:	170081C
ISSUE:	B

**We appreciate your passions and cooperation**  
**Millers Civil Contractors**

**Open for traffic**  
**CH 0 to CH 120**  
**17/11/20 - Open for traffic**

**Pedestrian Crossing**  
**18/11/20 - Open for pedestrian**

**Active Work Zone**  
**CH 200 to CH 360**  
**14/12/20 - Ready for Kerb**  
**17/12/20 - Lay Asphalt, Ready for traffic**

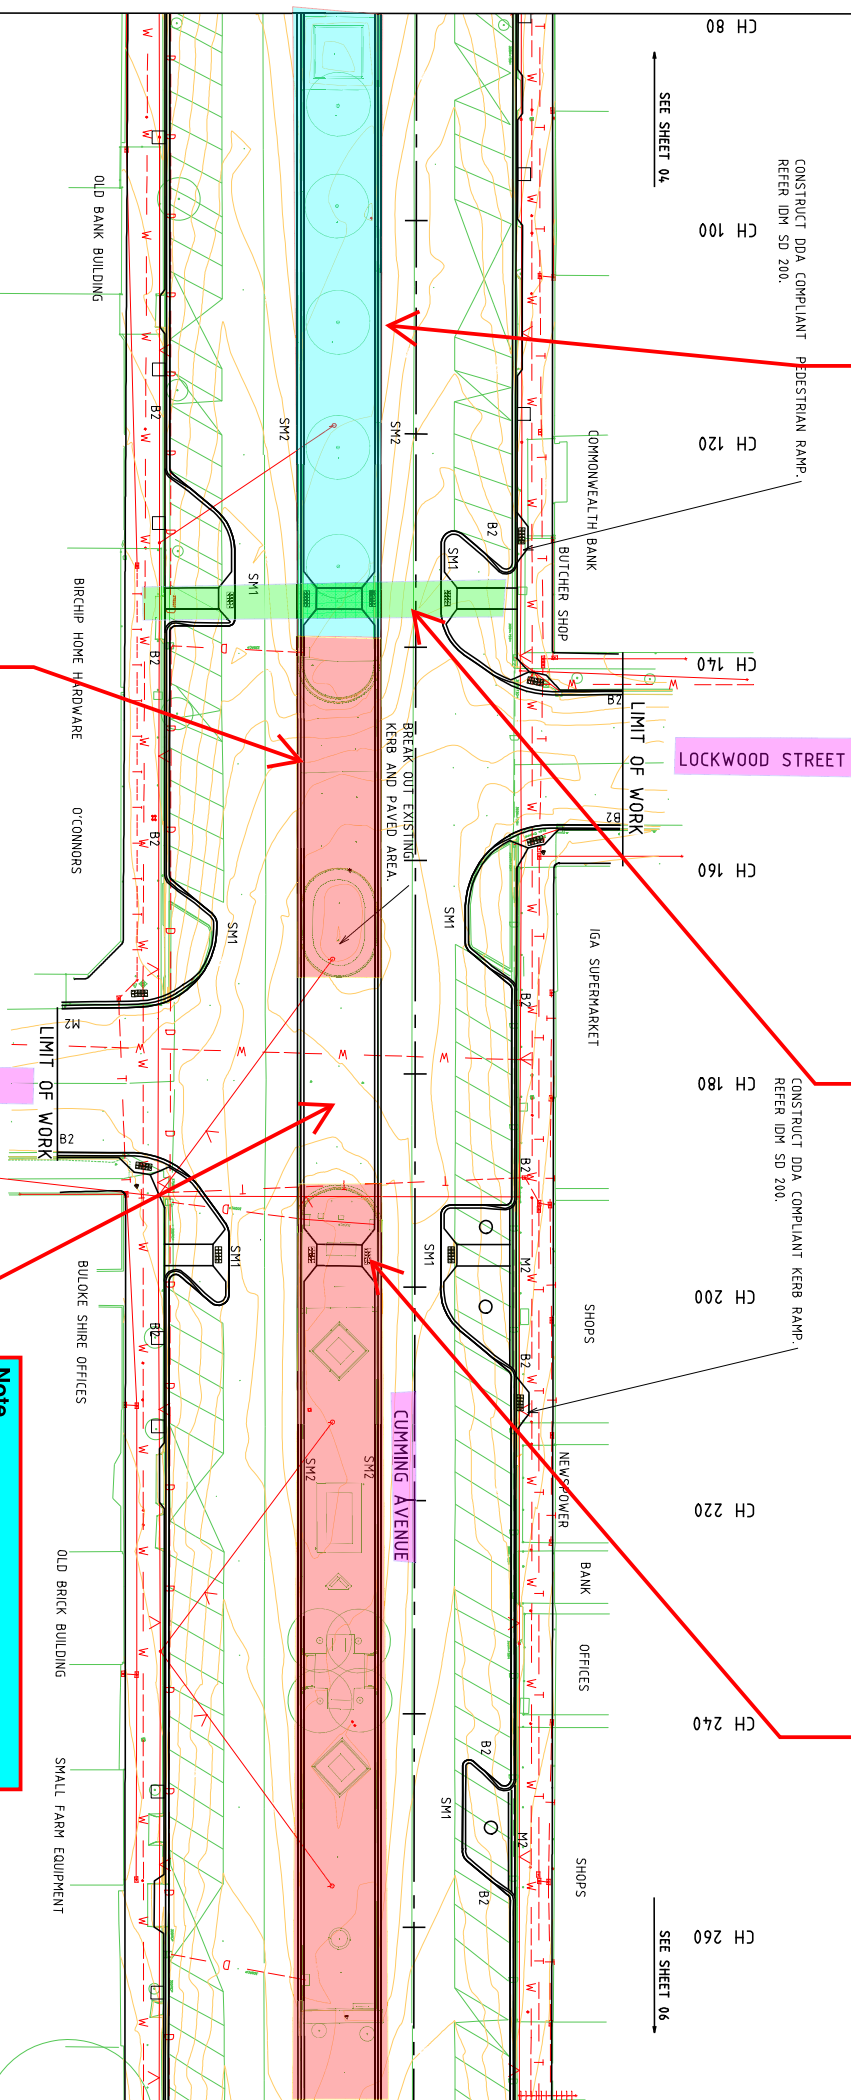

**WARNING**  
 BEWARE OF UNDERGROUND SERVICES  
 THE LOCATIONS OF UNDERGROUND SERVICES ARE  
 SHOWN ON THIS DRAWING. MILLERS CIVIL CONTRACTORS  
 SHOULD BE PROVEN ON SITE AND GUARANTEE IS  
 GIVEN THAT ALL EXISTING SERVICES ARE SHOWN.

**Active Work Zone**  
**CH 140 to CH 160**  
**17/12/20 - Lay Asphalt, Ready for traffic**

**Note**  
 This area is open for traffic up to  
 07/12/2020

ISSUE	APP'D	DATE	AMENDMENT
A		25/9/20	ISSUE FOR CONSTRUCTION
B		2/10/20	UPDATED TGS AND ANNOTATION
C			
D			
E			

**GENERAL NOTES**

2 SORBYVILLE STREET, ARMADALE, VIC PHONE: 080 5344 6581	

DESIGNED D. VAREEN JUNE 2020	
APPROVED	CAT: Bendigo Region PROJ: Buloke/Birchip-Sealake FILE: 9987-aj-ga-02.dgn

SCALE OF METRES 0 5 10 METRES	FILE NO.
----------------------------------	----------


<b>BIRCHIP-SEA LAKE ROAD, BIRCHIP</b> SUNBAYSLA HIGHWAY TO HARRISON STREET	
GENERAL ARRANGEMENT 02	CONTRACT NO.
SHEET NO. 05 OF 71	DRAWING NO. 170081C
ISSUE B	ISSUE B

**We appreciate your passions and cooperation**  
**Millers Civil Contractors**

**Active Work Zone**  
**CH 200 to CH 360**  
**14/12/20 - Ready for Kerb**  
**17/12/20 - Lay Asphalt, Ready for traffic**

**Cross over will be closed for the traffic from 19/11/2020**

**Future Work Zone**  
**CH 280 to CH 390**  
**07/12/20 - Start working**

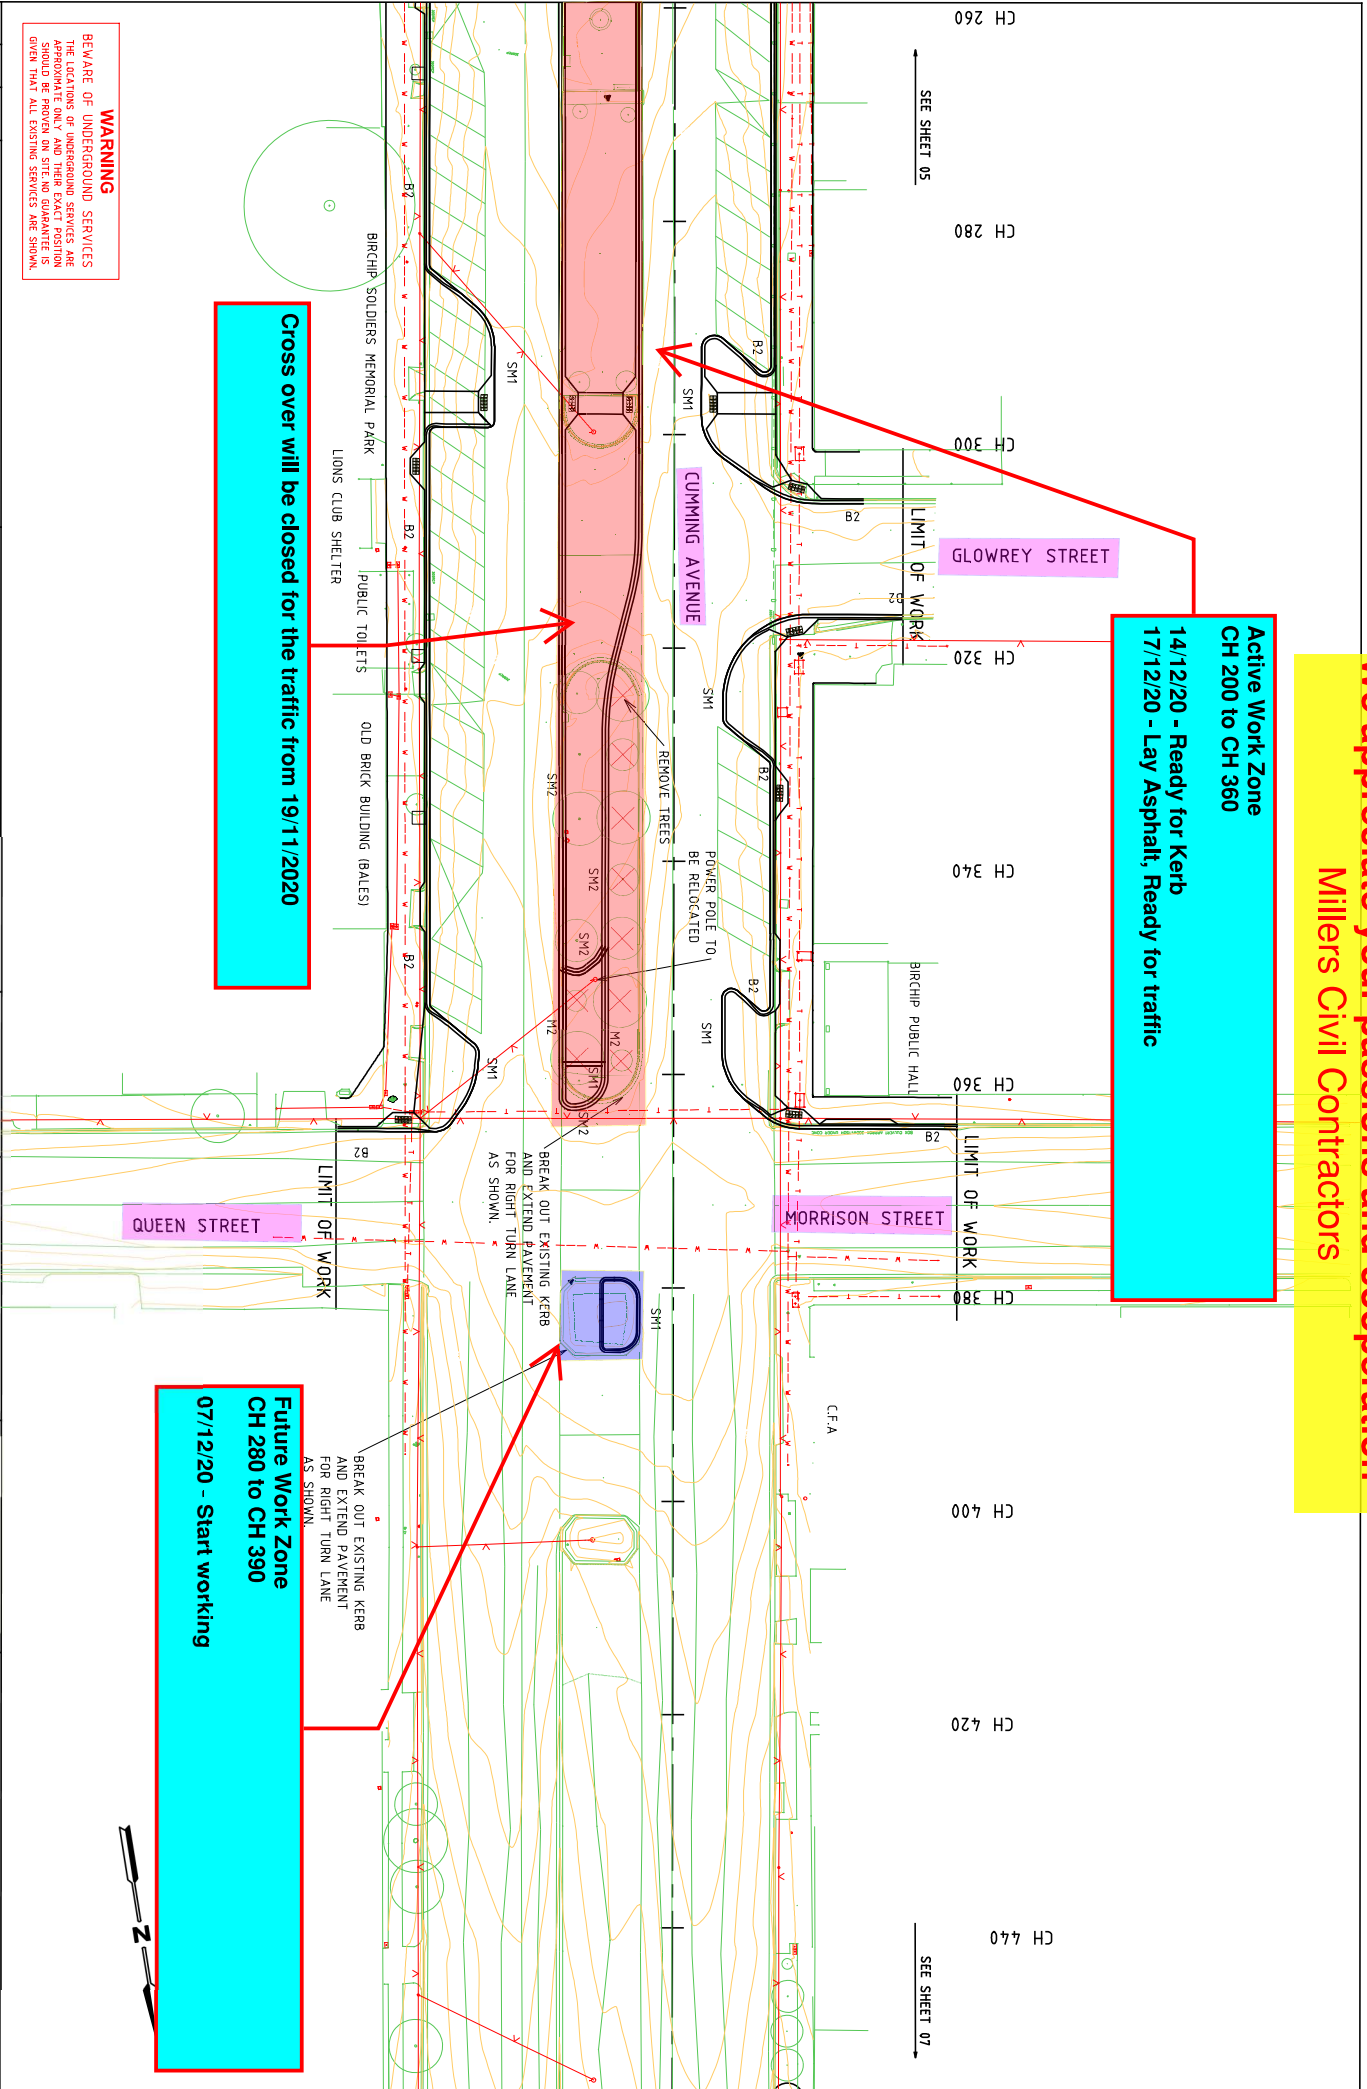

**WARNING**  
 BEWARE OF UNDERGROUND SERVICES  
 THE LOCATIONS OF UNDERGROUND SERVICES ARE SHOWN ON THIS PLAN AND SHOULD BE PROVEN ON SITE AND GUARANTEED IS EVEN THAT ALL EXISTING SERVICES ARE SHOWN.

ISSUE	APP'D	DATE	AMENDMENT
A		25/9/20	ISSUE FOR CONSTRUCTION
B		2/10/20	UPDATED TREE REMOVAL AND TCSI
C			
D			
E			

**GENERAL NOTES**

2 SAMPVILLE STREET, HAMBURG, VIC  
 PHONE: 039 5344 6531



DESIGNED: DJ WARREN  
 APPROVED: JUNE 2020  
 CAT: Boroondara Region  
 PROJ: Buloke/Birchip-Sea Lake  
 FILE: 9987-aj-ga-03.dgn



BIRCHIP-SEA LAKE ROAD, BIRCHIP  
 SUNBURY/SEA LAKE HIGHWAY TO MORRISON STREET  
 GENERAL ARRANGEMENT PLAN  
 CONTRACT NO. SHEET NO. 06 OF 71 DRAWING NO. 170081C ISSUE B