
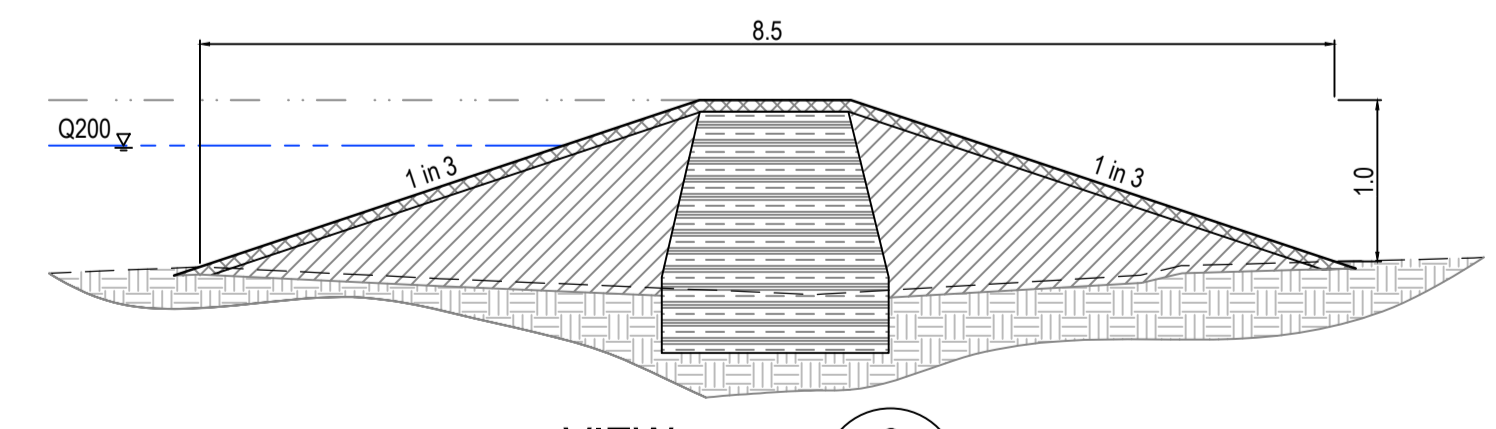
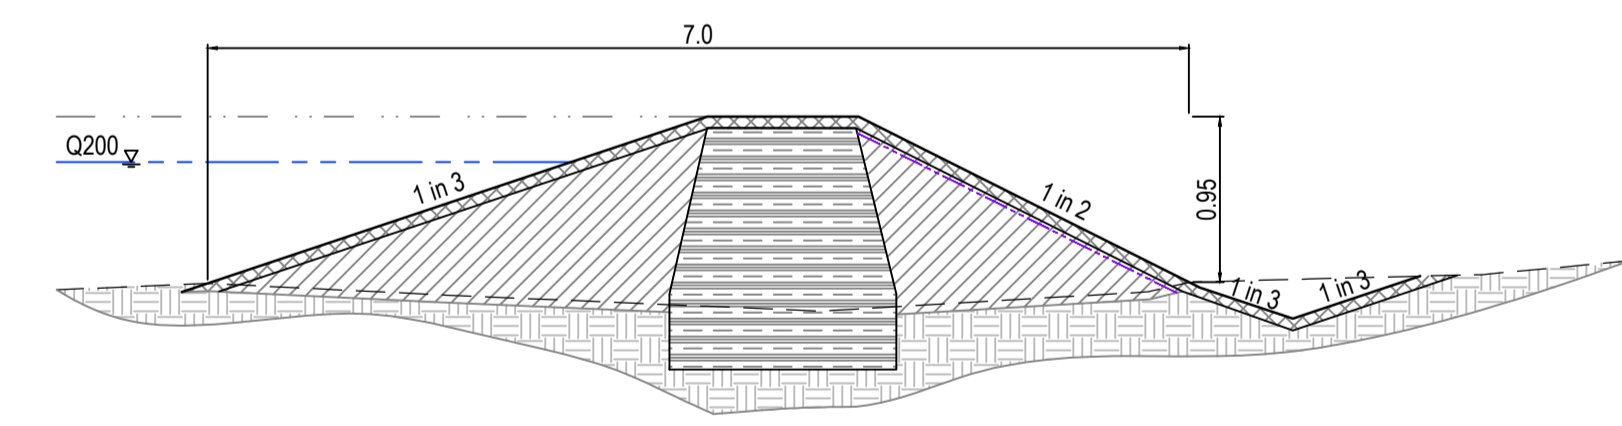
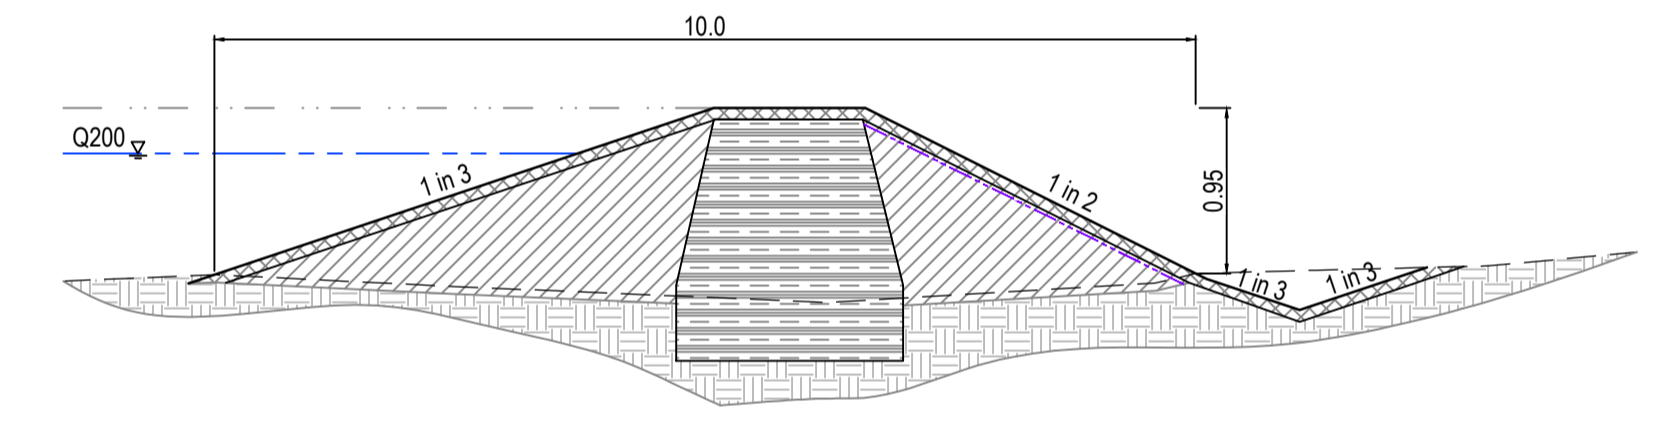
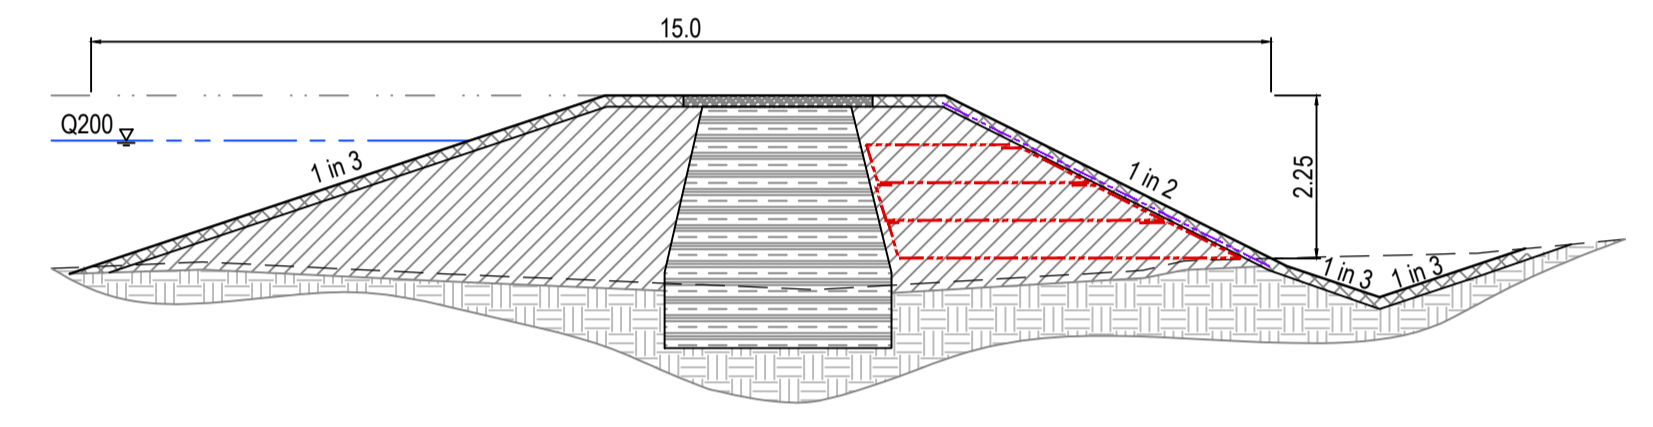
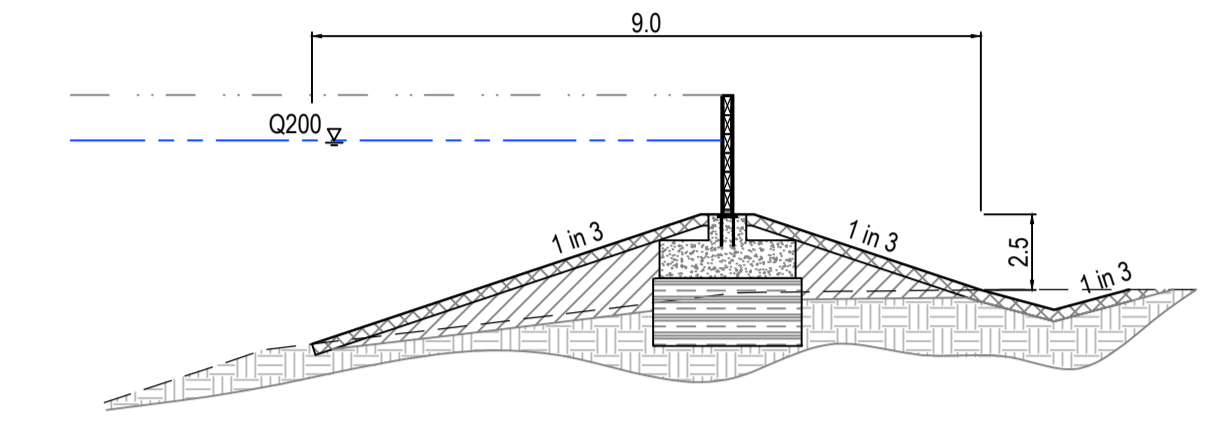
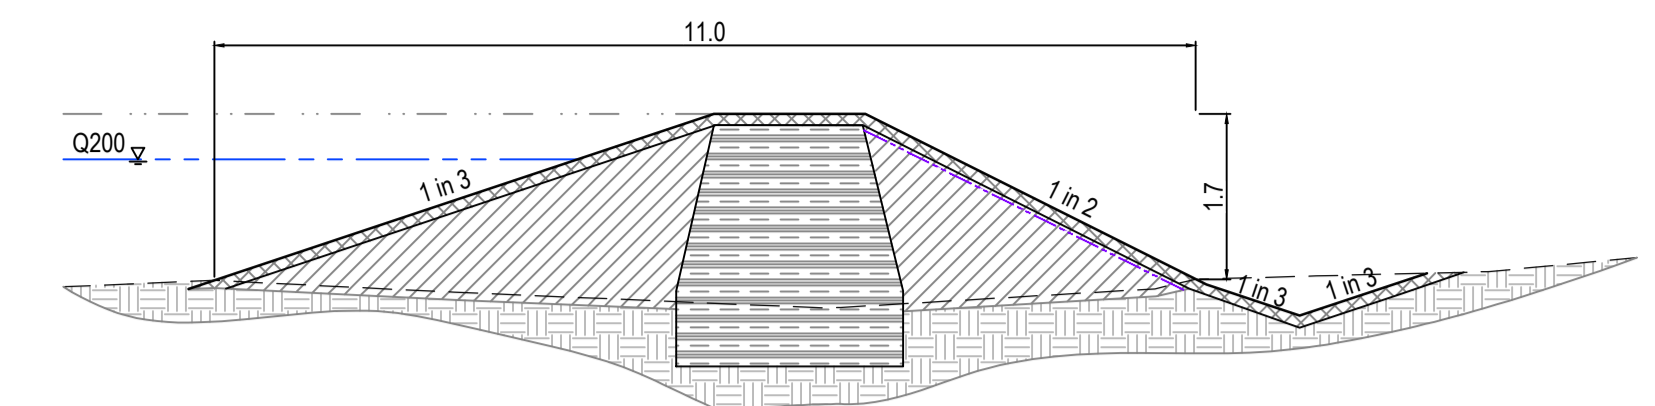


DATE PLOTTED: 24 September 2019 8:49 AM BY: SPENCER BRUCE

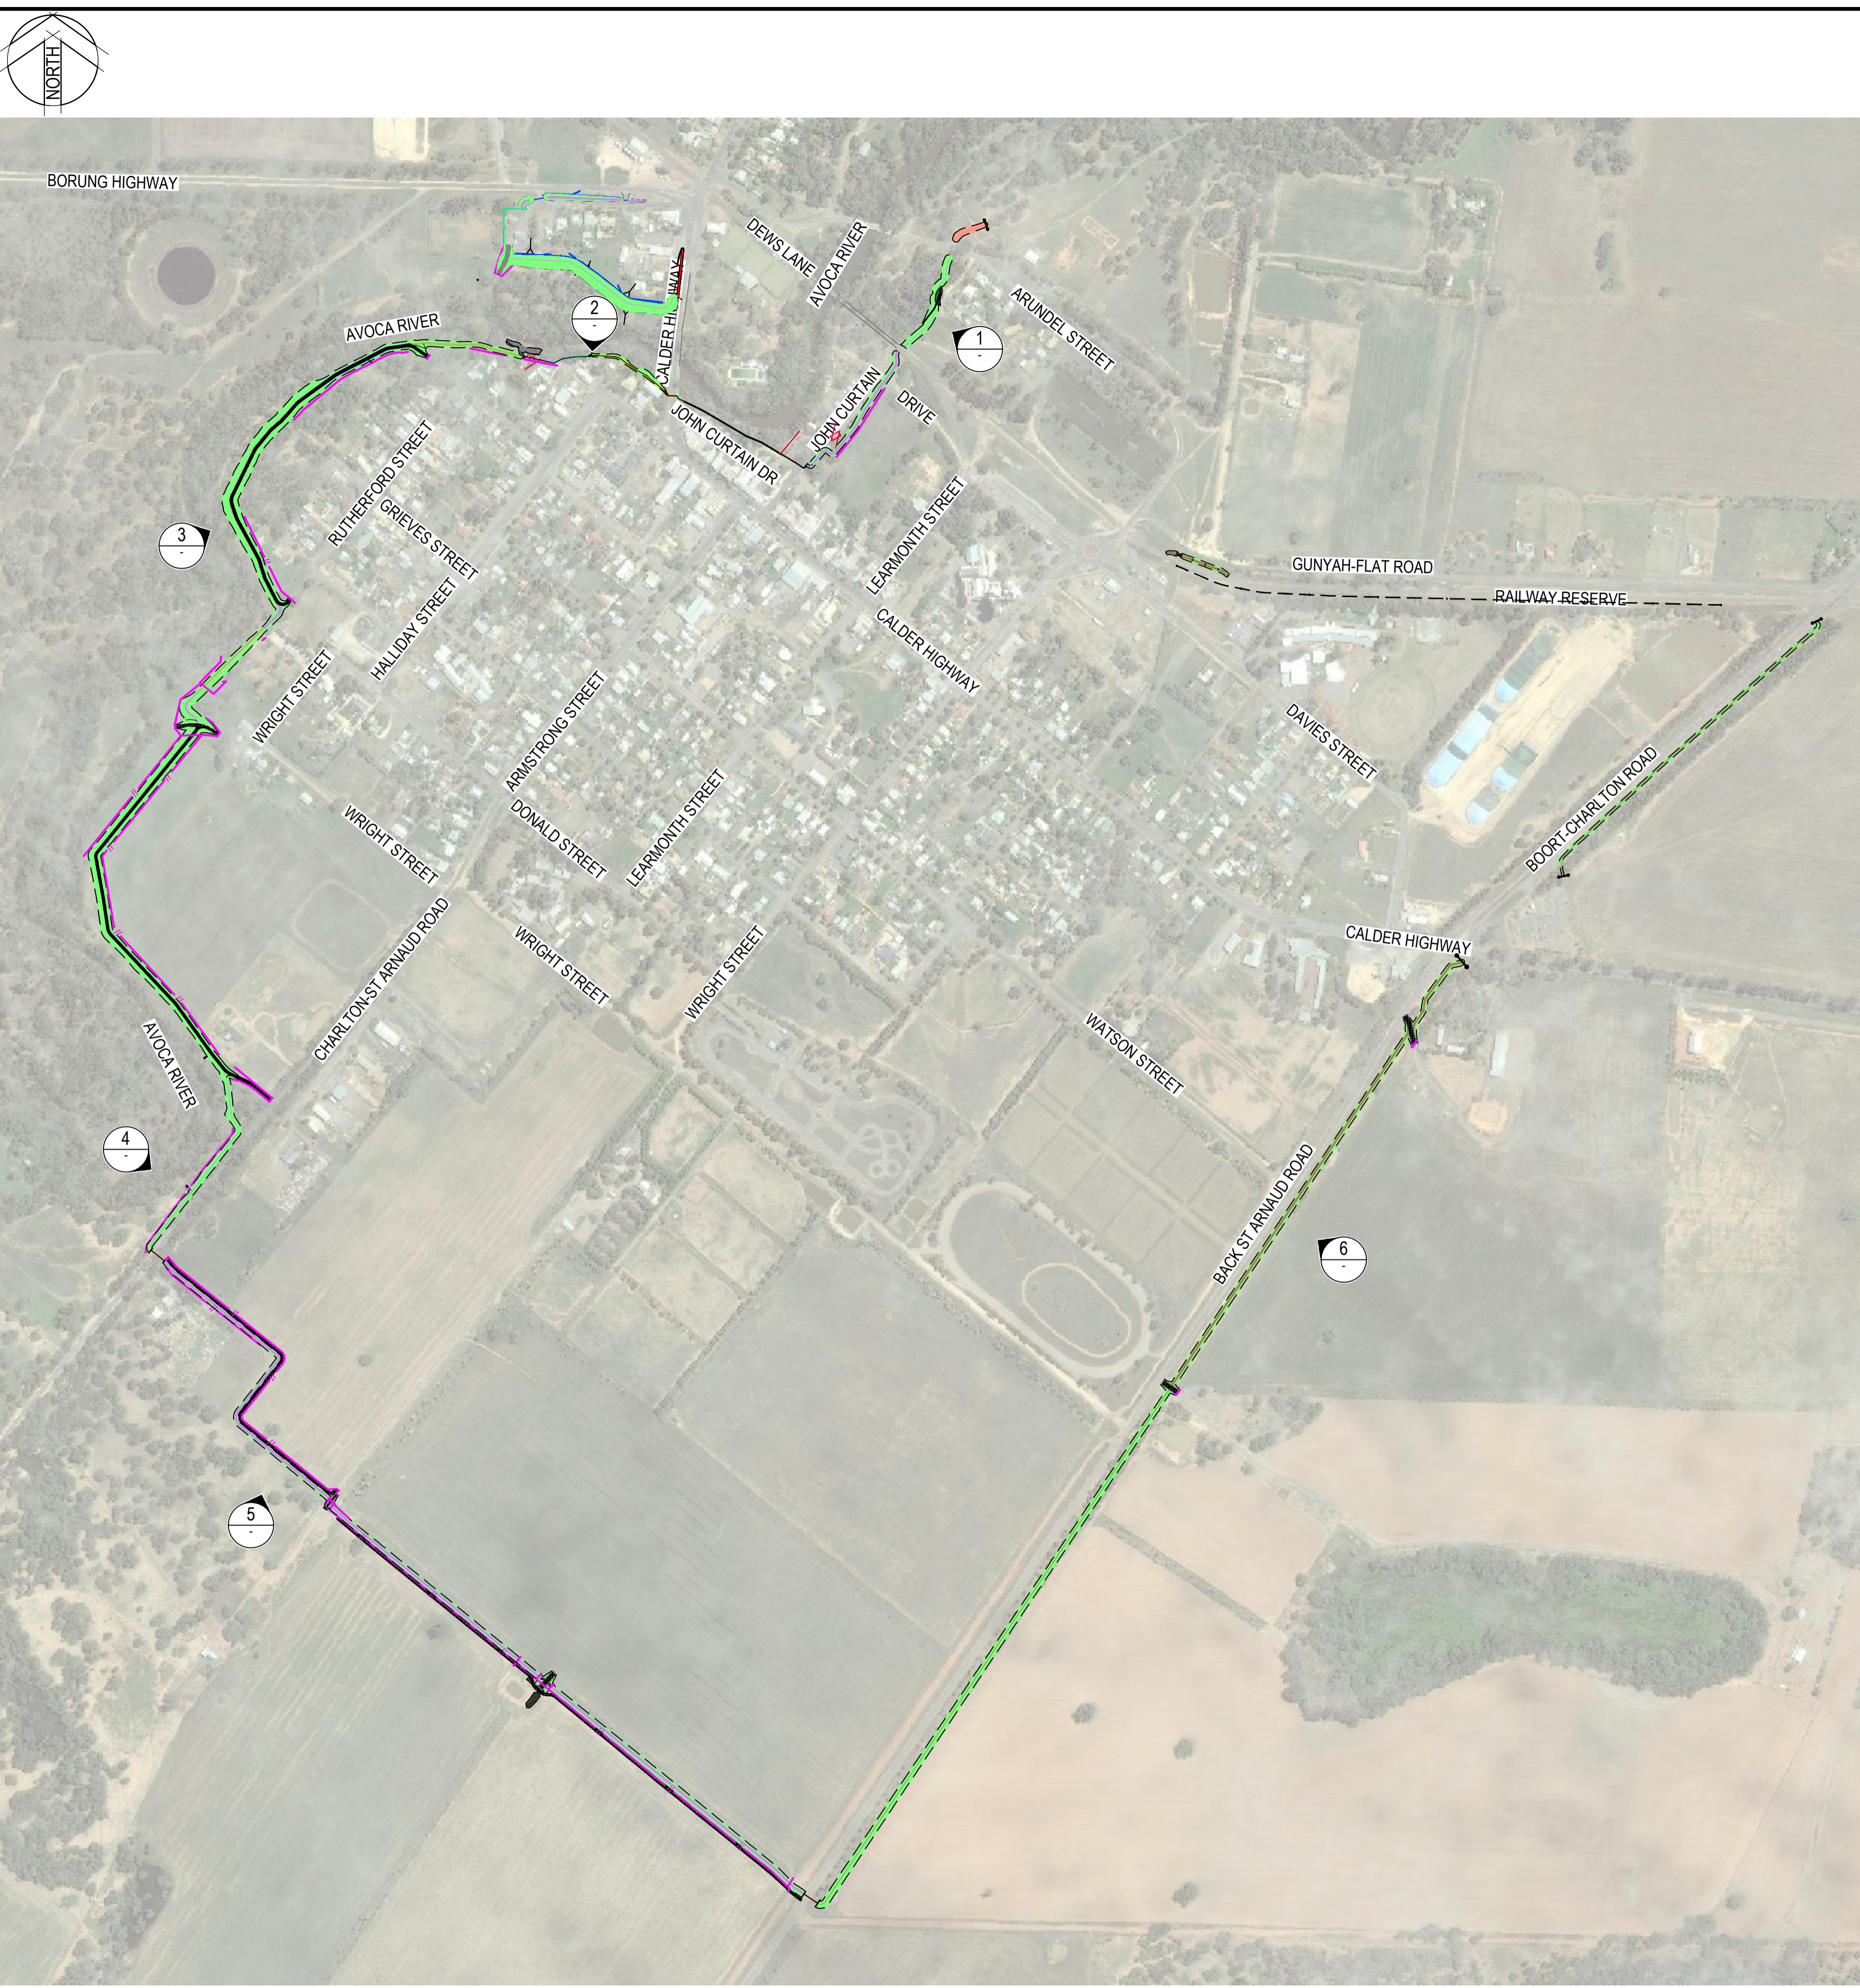

XREFs: XR-V160753W-CI-BASE-NORTH; XR-V160753W-CI-BASE-NORTH; XR-V160753W-CI-LEVEE-HATCH; XR-V160753W-CI-LEVEE-HATCH-NORTH; CAD File: M:\2019\0501_1000\1910806_Charlton_Levee_Next_Steps\Water\Drafting\Sketches\1910806_WE-SK001.dwg

© Cardno Limited All Rights Reserved.
This document is produced by Cardno Limited solely for the benefit of and use by the client in accordance with the terms of the retainer. Cardno Limited does not and shall not assume any responsibility or liability whatsoever to any third party arising out of any use or reliance by third party on the content of this document.

Cardno Victoria Pty Ltd | ABN 47 106 610 913
Level 4, 501 Swanston Street
Melbourne VIC 3000
Tel: 03 8415 7777 Fax: 03 8415 7788
Web: www.cardno.com.au

BULOKE SHIRE COUNCIL LEVEE BREAKDOWN				
DTAUM	Date	Scale	Size	
AHD		NTS	A1	
Drawing Number				Revision
V190806-WE-SK001				1