

We appreciate your passions and cooperation
Millers Civil Contractors

Active Work Zone
 CH 0 to CH 20
 This area will remain under work zone until we installed underground storm water drain.

Open for Traffic
 CH 0 to CH 160
 Open for traffic, Allow to take U-turn

Future Work Zone
 CH 0 to CH 20
 10/12/20 - Install storm water Pit and Pipes

Pedestrian Crossing
 This will be temporary pedestrian crossing while we are working in Centre island from 17/11/2020

WARNING
 BEWARE OF UNDERGROUND SERVICES

ISSUE	APP'D	DATE	AMENDMENT
A		25/9/20	ISSUE FOR CONSTRUCTION
B		22/10/20	UPDATED TREE REMOVAL
C			
D			
E			

GENERAL NOTES







SCALE OF METRES
 0 5 10 METRES

BIRCHIP-SEA LAKE ROAD, BIRCHIP
 SUNRAYSIA HIGHWAY TO HARRISON STREET
 GENERAL ARRANGEMENT 1

DESIGNED: D. WARREN
 APPROVED: JUNE 2020
 CAT: Birchip Region
 PROJ: Buloke/Birchip-Seoulake
 FILE: 9987-aj-ga-01.dgn

CONTRACT NO. 04 OF 71
 SHEET NO. 170081C
 DRAWING NO. ISSUE B

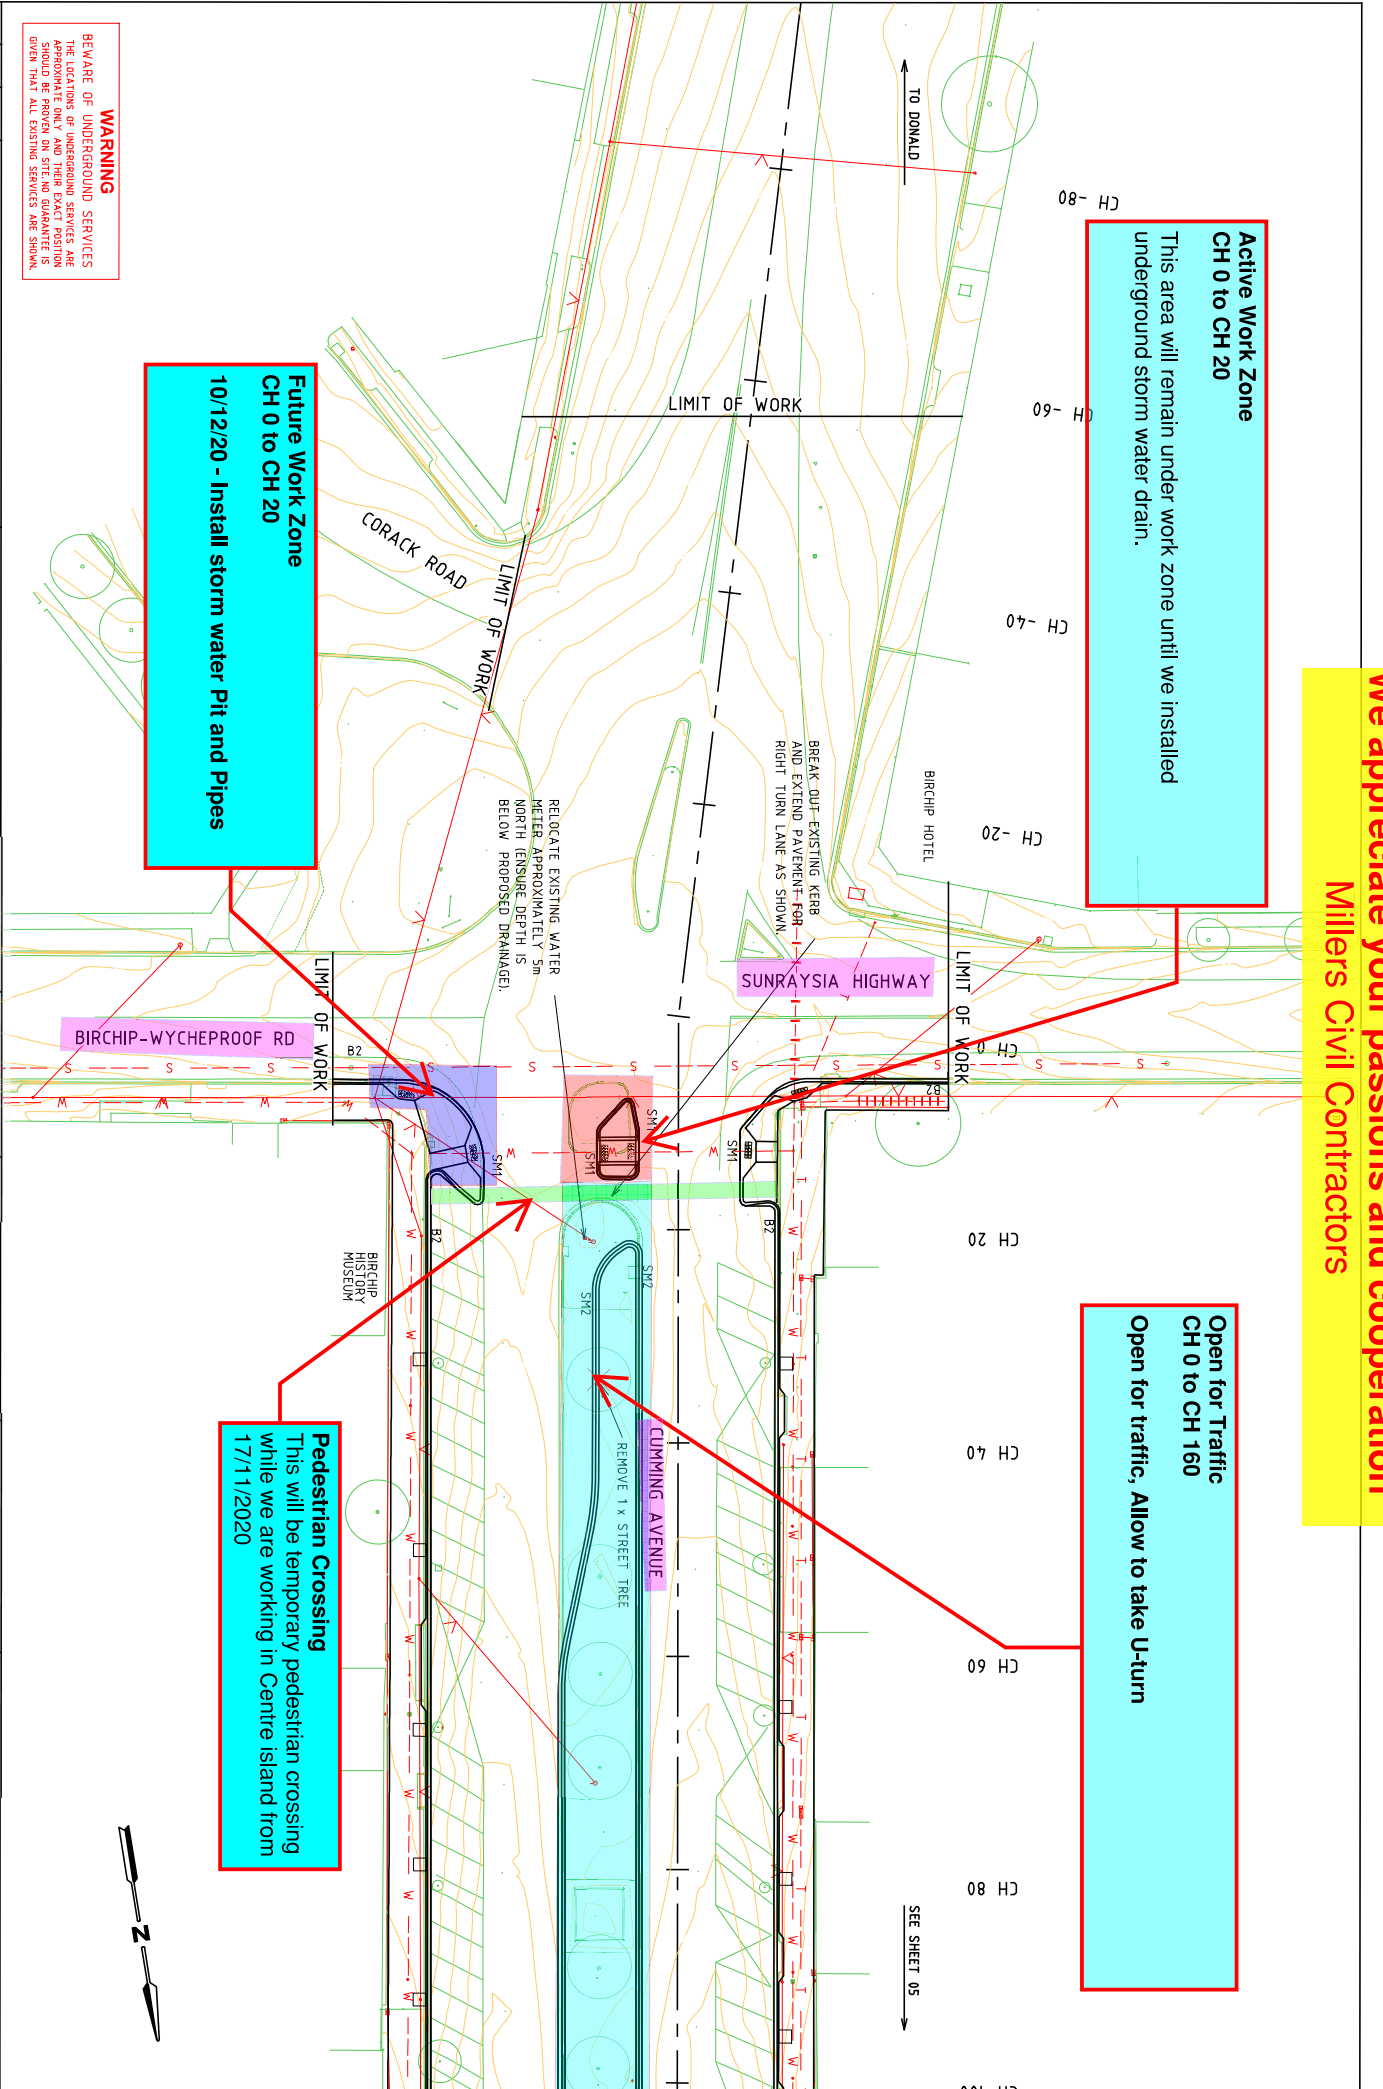


**We appreciate your passions and cooperation
Millers Civil Contractors**

**Open for traffic
CH 0 to CH 120
Open for traffic**

**Pedestrian Crossing
18/11/20 - Open for pedestrian**

**Future Work Zone
CH 200 to CH 360
09/12/20 - Remove existing island**

**Active Work Zone
CH 140 to CH 360
17/12/20 - Lay Asphalt, Ready for traffic**

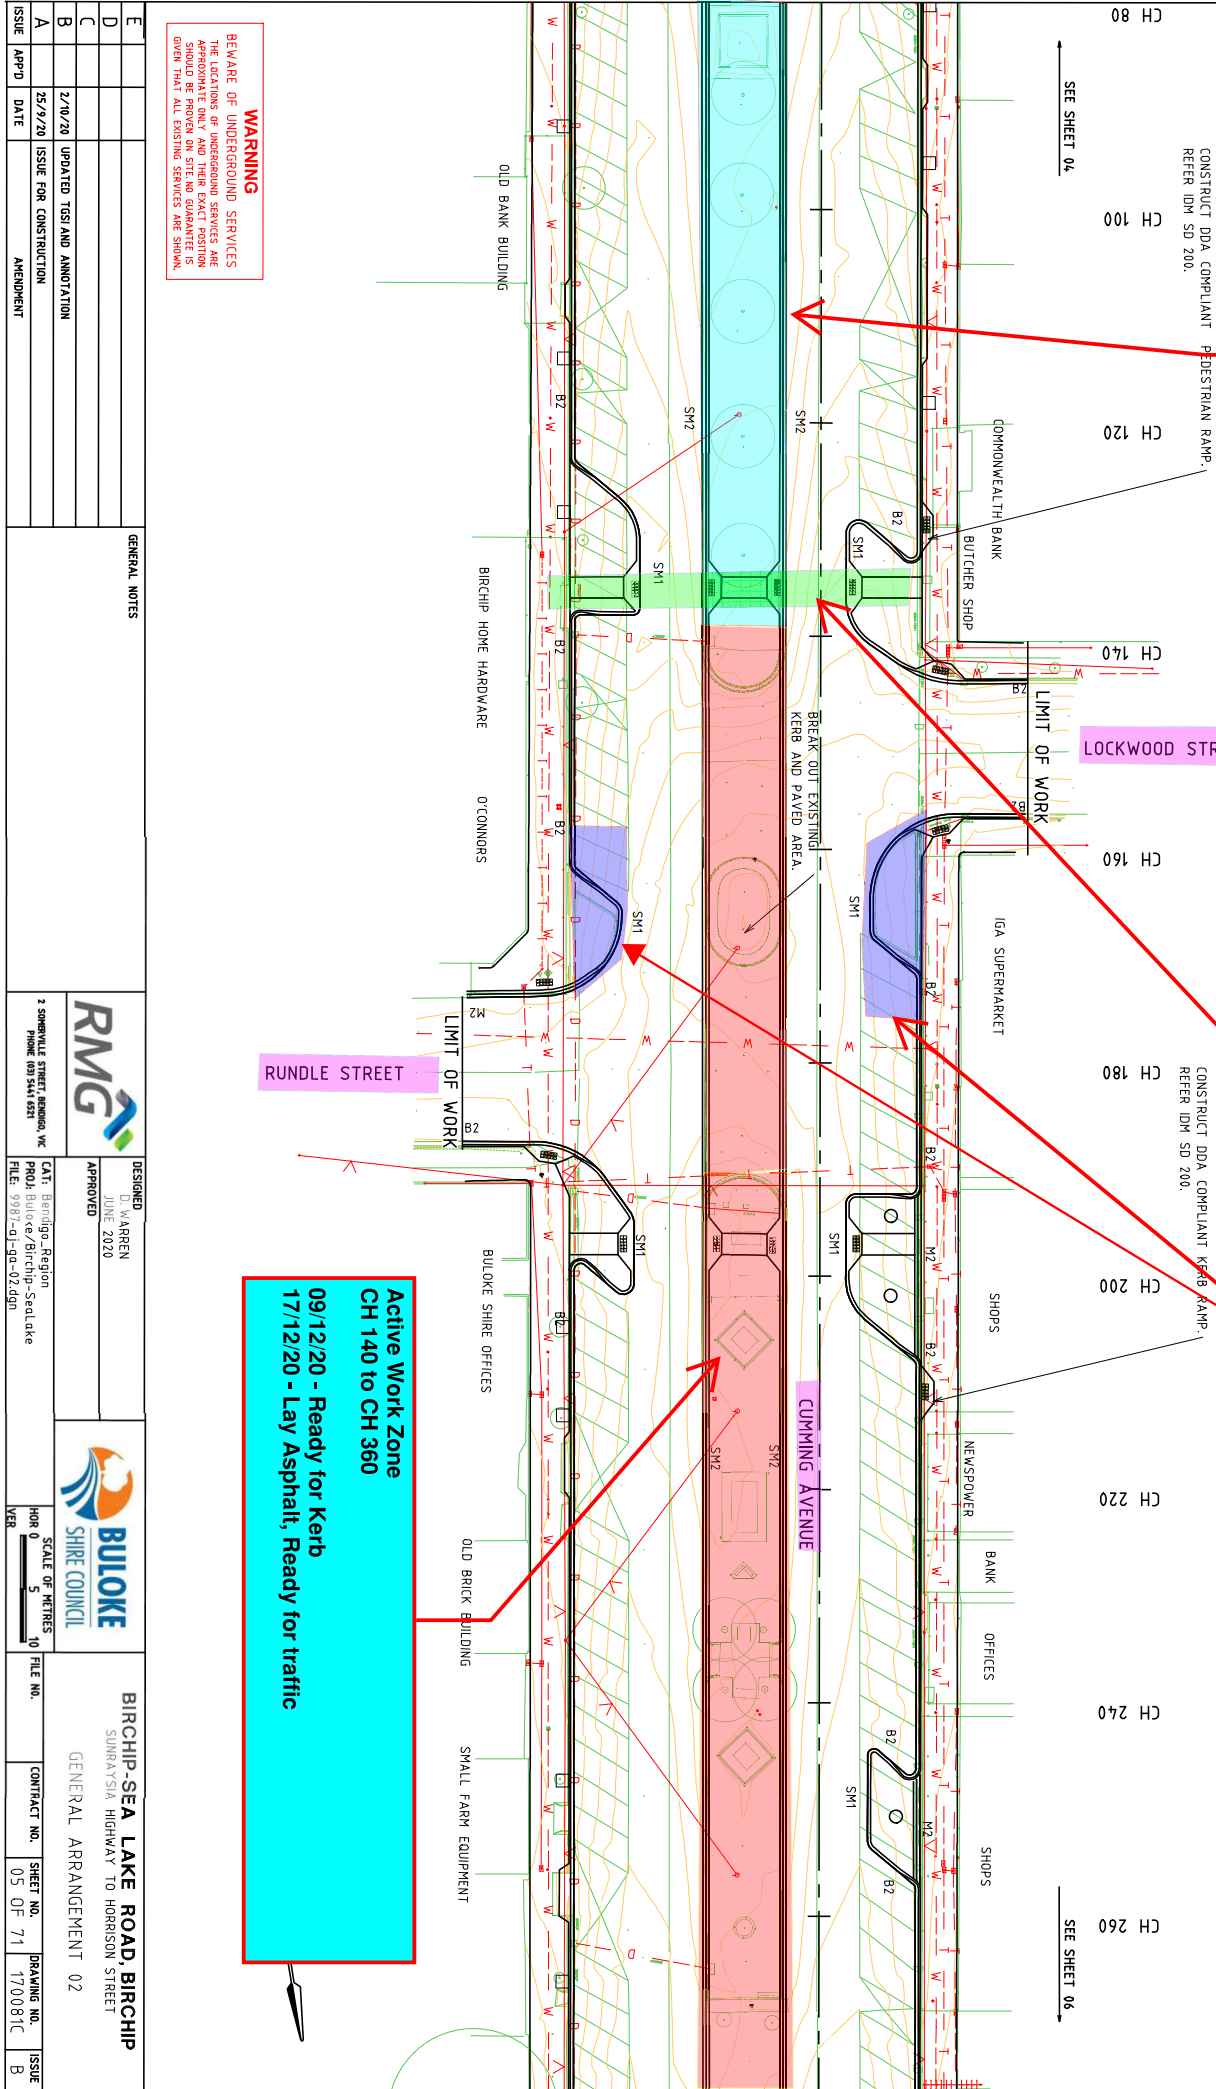

WARNING
BEWARE OF UNDERGROUND SERVICES
THE LOCATIONS OF UNDERGROUND SERVICES ARE
INDICATED BY DASHED LINES AND SHOULD BE
PROVEN ON SITE. NO GUARANTEE IS
GIVEN THAT ALL EXISTING SERVICES ARE SHOWN.

8/10/2020 5:18:51 PM Default 9987-aj-ga-02.dgn

ISSUE	APP'D	DATE	AMENDMENT
A		25/9/20	ISSUE FOR CONSTRUCTION
B		2/10/20	UPDATED TGS AND ANNOTATION
C			
D			
E			

GENERAL NOTES

DESIGNED D. WARREN JUNE 2020	APPROVED
CAT: Bendigo Region PROJ: Buloke/Birchip-Sea Lake FILE: 9987-aj-ga-02.dgn	



BIRCHIP-SEA LAKE ROAD, BIRCHIP SUNBAYSLA HIGHWAY TO HARRISON STREET	GENERAL ARRANGEMENT 02
--	------------------------

CONTRACT NO.	SHEET NO.	DRAWING NO.	ISSUE
	05 OF 71	170081C	B

We appreciate your passions and cooperation
Millers Civil Contractors

Active Work Zone
CH 200 to CH 360
09/12/20 - Ready for Kerb
17/12/20 - Lay Asphalt, Ready for traffic

Cross over will be closed for the traffic from 19/11/2020

Future Work Zone
CH 280 to CH 390
04/01/21 - Start working

WARNING
 BEWARE OF UNDERGROUND SERVICES
 THE LOCATIONS OF UNDERGROUND SERVICES ARE
 SHOWN ON THIS DRAWING. THE CONTRACTOR
 SHOULD BE PROVEN ON SITE AND GUARANTEE IS
 GIVEN THAT ALL EXISTING SERVICES ARE SHOWN.

GENERAL NOTES

DESIGNED BY: WARREN
 APPROVED JUNE 2020

BIRCHIP-SEA LAKE ROAD, BIRCHIP
 SUNBAYSLA, HIGHWAY TO HOBRISSON STREET
 GENERAL ARRANGEMENT PLAN

CONTRACT NO. SHEET NO. DRAWING NO. ISSUE
 06 OF 71 170081C B

E		
D		
C		
B	2/7/20	UPDATED TREE REMOVAL AND TCSI
A	25/9/20	ISSUE FOR CONSTRUCTION AMENDMENT

RMG

CAI: Berrigo Region
 PROJ: Buloke/Birchip-SeaLake
 FILE: 9987-01-9a-03.dgn

BULOKE
 SHIRE COUNCIL

SCALE OF METRES
 0 5 10

8/10/2020 5:19:48 PM Default 9987-aj-ga-03.dgn

